



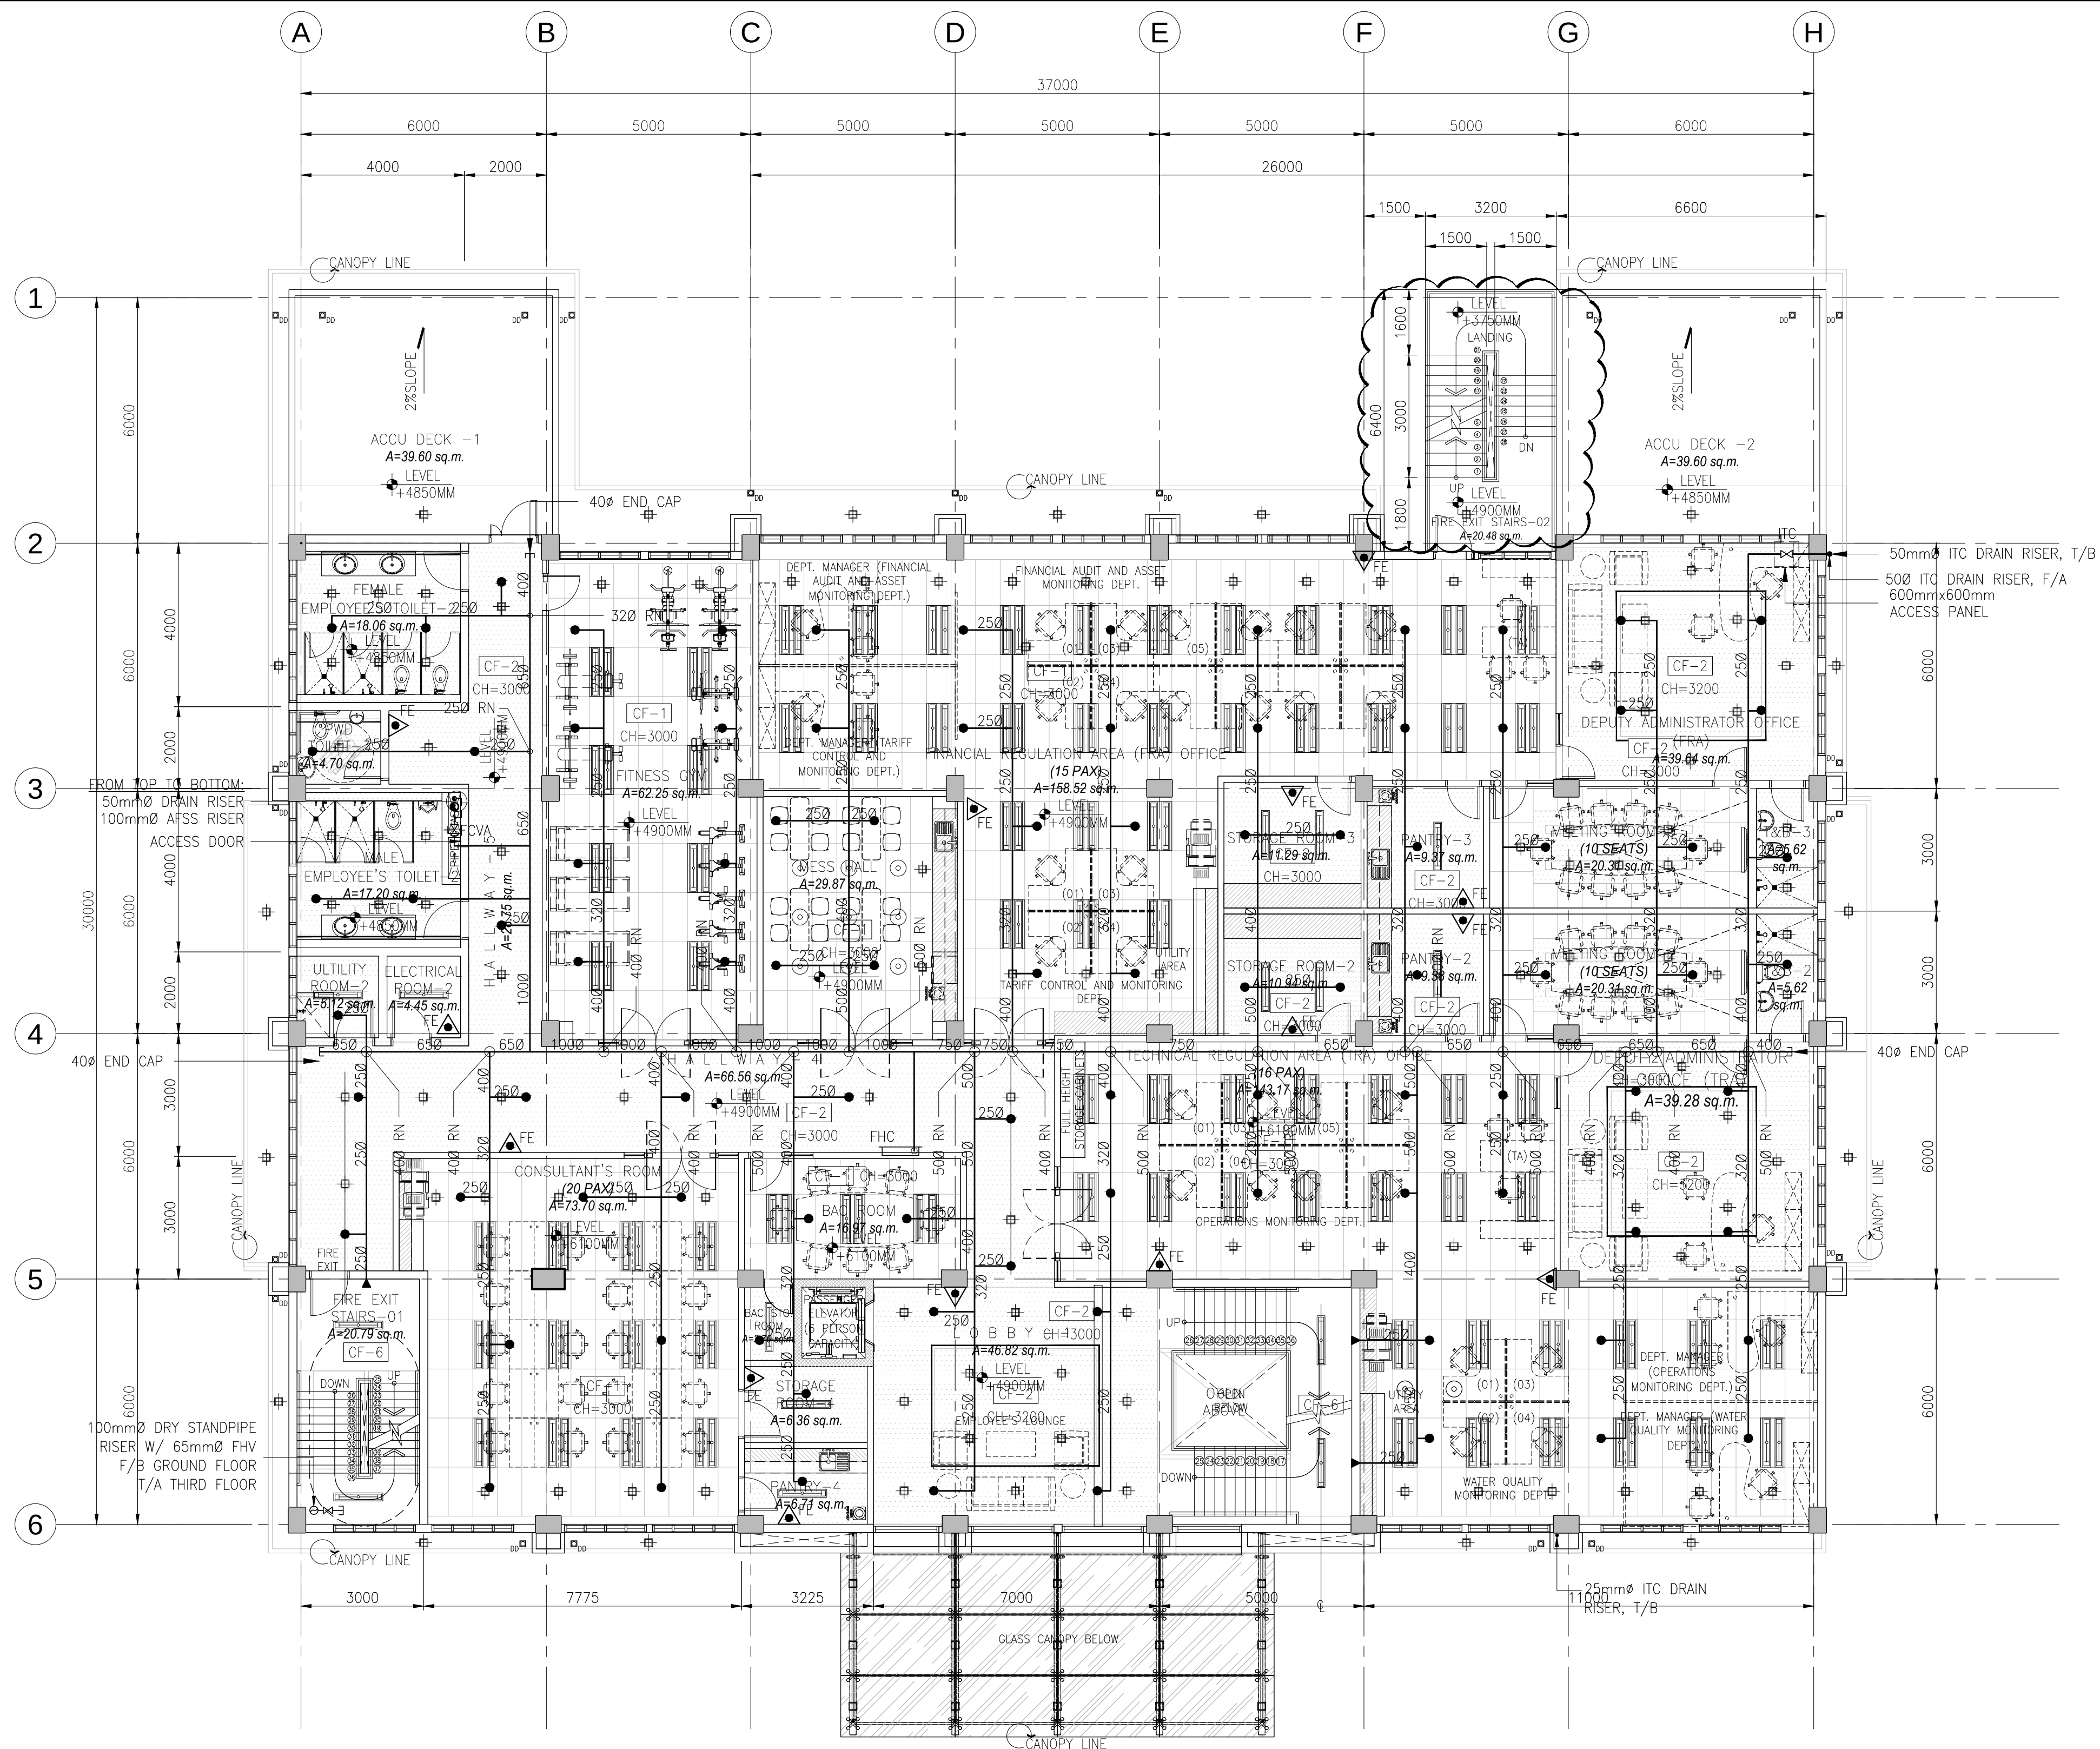


I SECOND FLOOR FIRE PROTECTION LAYOUT
F-0102 SCALE 1:100M

CERTIFIED BY		OWNER	PROJECT TITLE/LOCATION	CLIENT	SHEET CONTENTS	R.A. 9266 SEC. 33	CADD	DATE	NO.	REVISIONS	CHK	DATE	PAPER SIZE	SHEET NO.
ALBERTO U. LARGO PROFESSIONAL MECHANICAL ENGINEER	REG. NO.: 4788	METROPOLITAN WATERWORKS AND SEWERAGE SYSTEM REGULATORY OFFICE	3-STOREY OFFICE BUILDING WITH ROOF DECK	PROJECT PROPONENT	APPROVED BY:	DRAWINGS AND SPECIFICATIONS AND CONTRACT DOCUMENTS DULY SIGNED, STAMPED OR SEALED AS INSTRUMENTS FOR SERVICE ARE THE INTELLECTUAL PROPERTY AND DOCUMENTS OF ARCHITECT, WHETHER THE OBJECT FOR WHICH THEY ARE MADE IS EXECUTED OR NOT. IT SHALL BE UNLAWFUL FOR ANY PERSON TO DUPLICATE OR TO MAKE COPIES OF SAID DOCUMENTS FOR USE IN THE REPETITION OF AND FOR OTHER PROJECTS OR BUILDINGS, WHETHER EXECUTED PARTLY OR IN WHOLE, WITHOUT THE WRITTEN CONSENT OF THE ARCHITECT OR AUTHOR OF SAID DOCUMENTS.	AVL	OCT 2018					20X30	F-0102
	TIN NO.: 907-404-944						DESIGNED	DATE					SCALE	PROJECT NO.
	PTR NO.: 6999431						JMA	OCT 2018					AS SHOWN	SO-G-17-036
	DATE: JULY 25, 2018						APPROVED	DATE						
PLACE: MAKATI CITY		MWSS COMPOUND, KATIPUNAN AVENUE, MATANDANG BALARA, QUEZON CITY	MWSS COMPOUND, KATIPUNAN AVENUE, MATANDANG BALARA, QUEZON CITY	MELCHOR S. CORDOVA ALTERNATE END-USER FOR RO BUILDING	PATRICK LESTER N. TY CHIEF REGULATOR, MWSS RO		FON	OCT 2018						

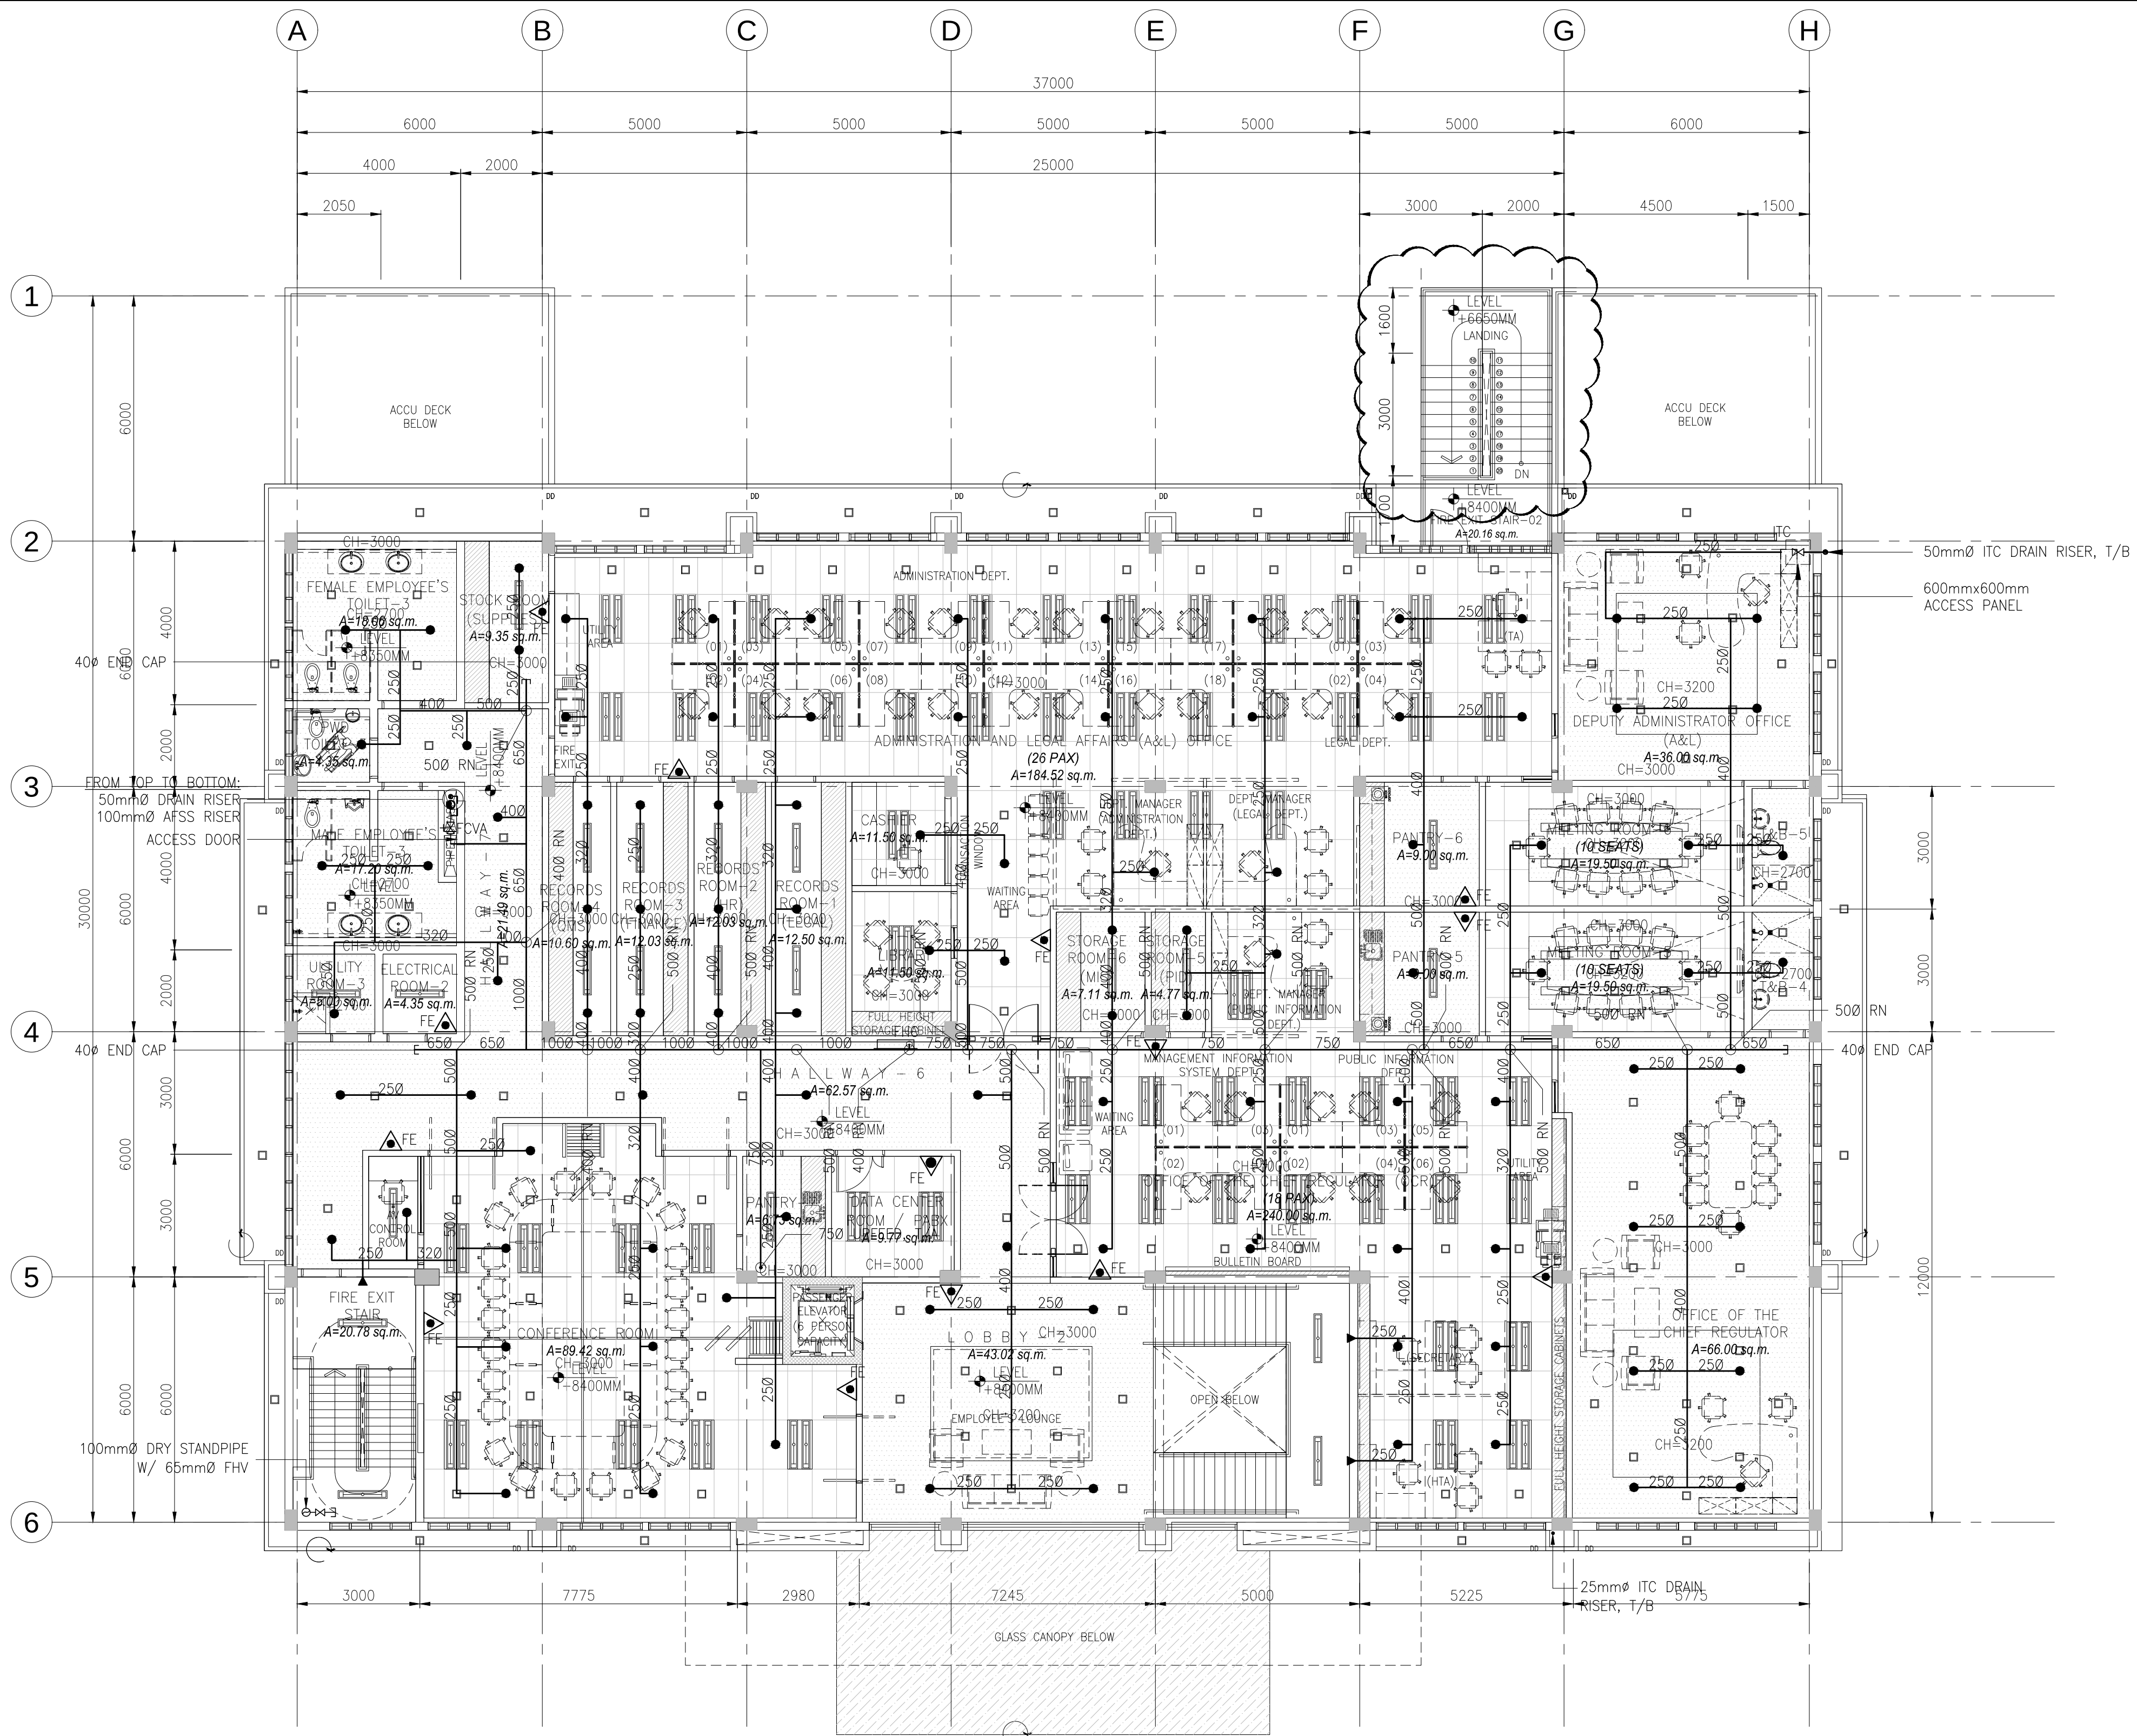

I THIRD FLOOR FIRE PROTECTION LAYOUT
F-0103 SCALE 1:100M

CERTIFIED BY		OWNER	PROJECT TITLE/LOCATION	CLIENT	SHEET CONTENTS	R.A. 9266 SEC. 33		CADD	DATE	NO.	REVISIONS	CHK	DATE	PAPER SIZE	SHEET NO.
ALBERTO U. LARGO PROFESSIONAL MECHANICAL ENGINEER	REG. NO.: 4788	METROPOLITAN WATERWORKS AND SEWERAGE SYSTEM REGULATORY OFFICE	3-STOREY OFFICE BUILDING WITH ROOF DECK	PROJECT PROPONENT MELCHOR S. CORDOVA ALTERNATE END-USER FOR RO BUILDING	APPROVED BY: PATRICK LESTER N. TY CHIEF REGULATOR, MWSS RO	DRAWINGS AND SPECIFICATIONS AND CONTRACT DOCUMENTS DULY SIGNED, STAMPED OR SEALED AS INSTRUMENTS FOR SERVICE ARE THE INTELLECTUAL PROPERTY AND DOCUMENTS OF ARCHITECT, WHETHER THE OBJECT FOR WHICH THEY ARE MADE IS EXECUTED OR NOT. IT SHALL BE UNLAWFUL, FOR ANY PERSON TO DUPLICATE OR TO MAKE COPIES OF SAID DOCUMENTS FOR USE IN THE REPETITION OF AND FOR OTHER PROJECTS OR BUILDINGS, WHETHER EXECUTED PARTLY OR IN WHOLE, WITHOUT THE WRITTEN CONSENT OF THE ARCHITECT OR AUTHOR OF SAID DOCUMENTS.	CADD	AVL	OCT 2018					20X30	F-0103
	TIN NO.: 907-404-944							DESIGNED	DATE					SCALE	PROJECT NO.
	PTR NO.: 6999431							JMA	OCT 2018					AS SHOWN	SO-G-17-036
	DATE : JULY 25, 2018							APPROVED	DATE						
	PLACE : MAKATI CITY	MWSS COMPOUND, KATIPUNAN AVENUE, MATANGANG BALARA, QUEZON CITY	MWSS COMPOUND, KATIPUNAN AVENUE, MATANGANG BALARA, QUEZON CITY					FON	OCT 2018						

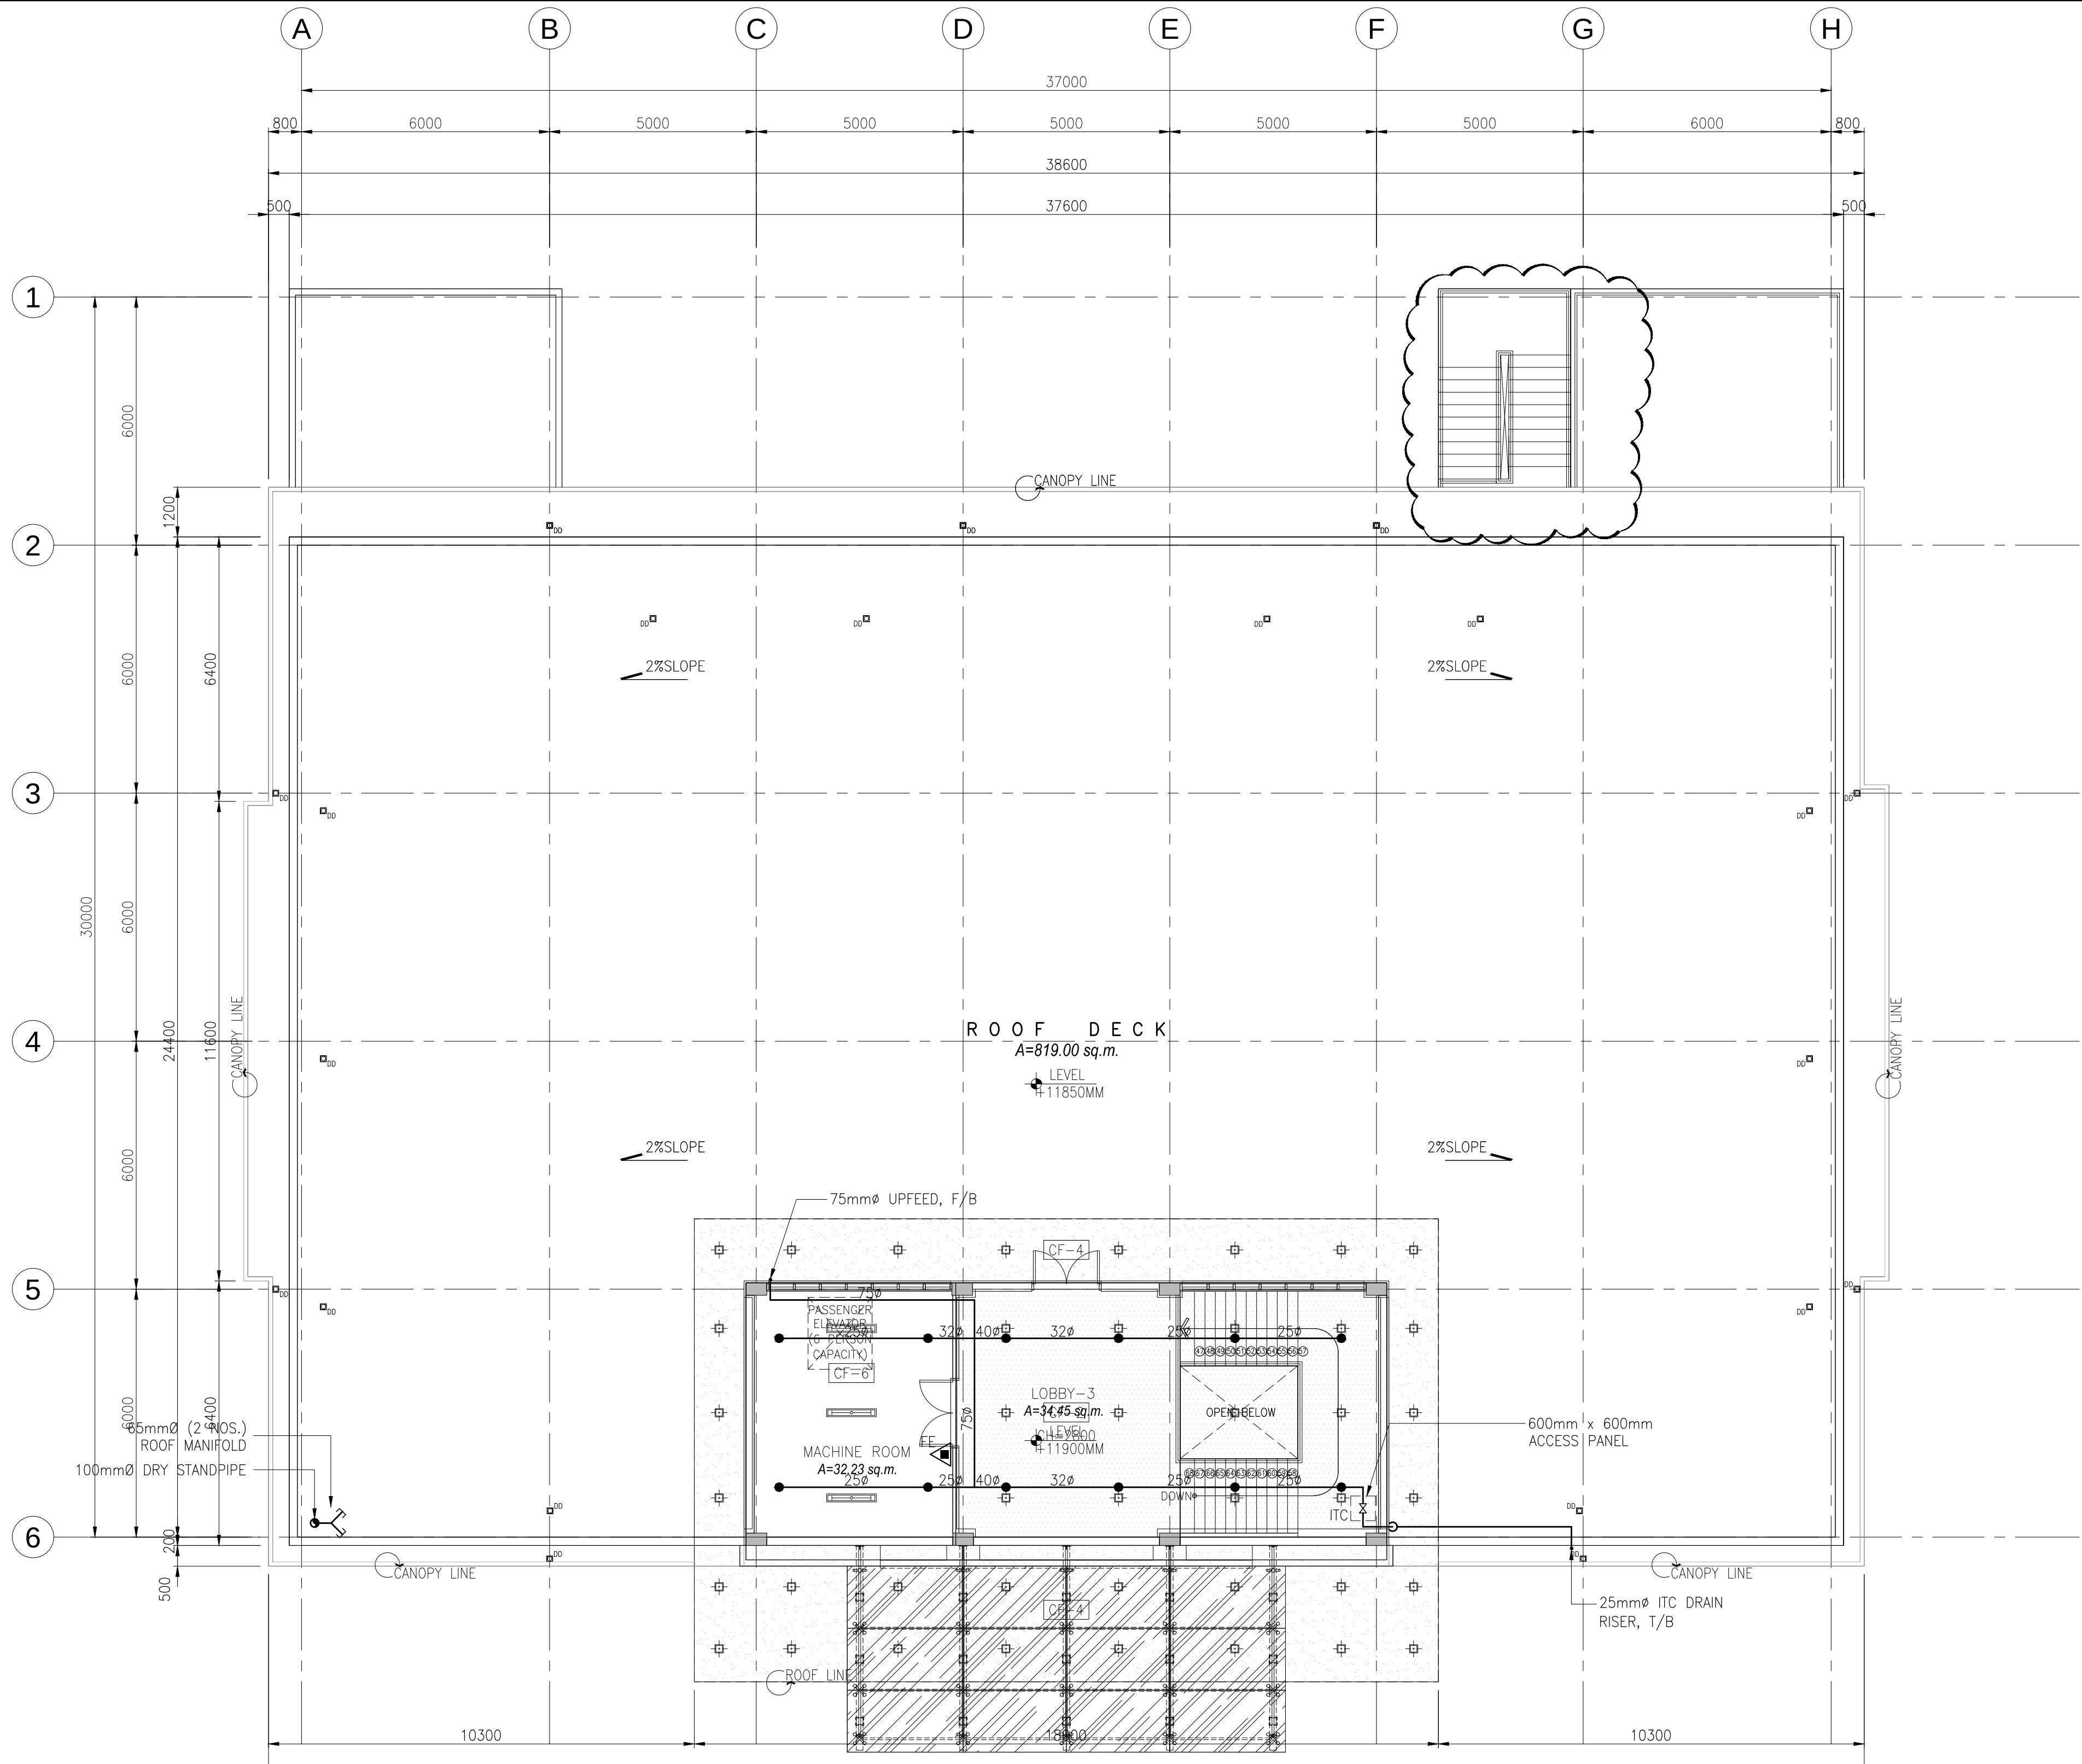

I ROOF DECK FIRE PROTECTION LAYOUT
F-0104 SCALE 1:100M

CERTIFIED BY		OWNER	PROJECT TITLE/LOCATION	CLIENT		SHEET CONTENTS	R.A. 9266 SEC. 33	CADD	DATE	NO.	REVISIONS	CHK	DATE	PAPER SIZE	SHEET NO.					
ALBERTO U. LARGO PROFESSIONAL MECHANICAL ENGINEER	REG. NO.: 4788	METROPOLITAN WATERWORKS AND SEWERAGE SYSTEM REGULATORY OFFICE	3-STOREY OFFICE BUILDING WITH ROOF DECK	PROJECT PROPONENT	APPROVED BY:	ROOF DECK FIRE PROTECTION LAYOUT	DRAWINGS AND SPECIFICATIONS AND CONTRACT DOCUMENTS DULY SIGNED, STAMPED OR SEALED AS INSTRUMENTS FOR SERVICE ARE THE INTELLECTUAL PROPERTY AND DOCUMENTS OF ARCHITECT, WHETHER THE OBJECT FOR WHICH THEY ARE MADE IS EXECUTED OR NOT. IT SHALL BE UNLAWFUL FOR ANY PERSON TO DUPLICATE OR TO MAKE COPIES OF SAID DOCUMENTS FOR USE IN THE REPETITION OF AND FOR OTHER PROJECTS OR BUILDINGS, WHETHER EXECUTED PARTLY OR IN WHOLE, WITHOUT THE WRITTEN CONSENT OF THE ARCHITECT OR AUTHOR OF SAID DOCUMENTS.	AVL	OCT 2018					20X30	F-0104					
	TIN NO. : 907-404-944			MELCHOR S. CORDOVA ALTERNATE END-USER FOR RO BUILDING				DESIGNED	DATE							SCALE	PROJECT NO.			
	PTR NO. : 6999431	MWSS COMPOUND, KATIPUNAN AVENUE, MATANDANG BALARA, QUEZON CITY						JMA	OCT 2018					AS SHOWN	SO-G-17-036					
	DATE : JULY 25, 2018							APPROVED	DATE											
	PLACE : MAKATI CITY			PATRICK LESTER N. TY CHIEF REGULATOR, MWSS RO				FON	OCT 2018											